



1 Plan
1 : 100

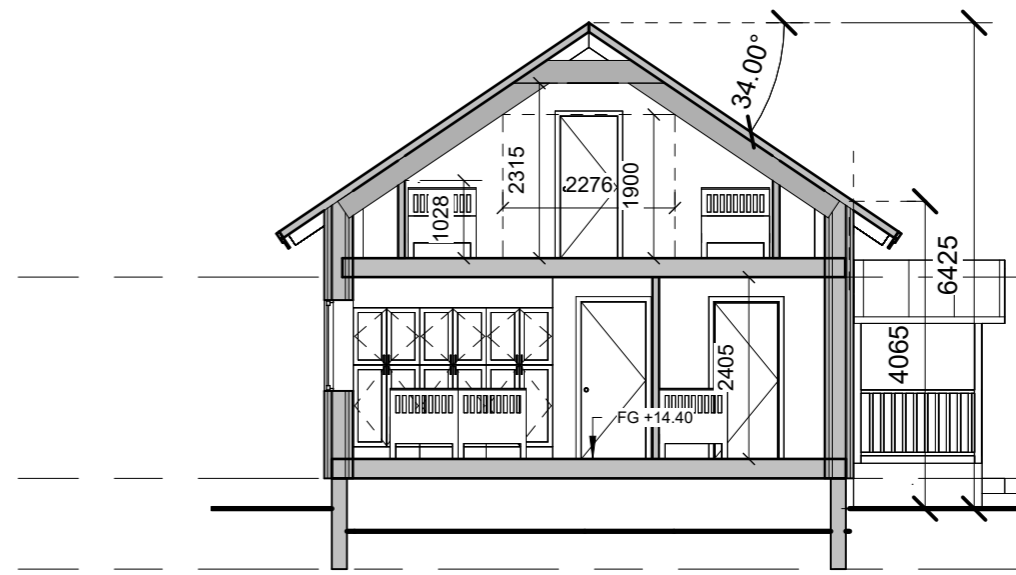


2 Sektion A-A
1 : 100

Loftplan 2662
Plan 0
Grundplan -1200

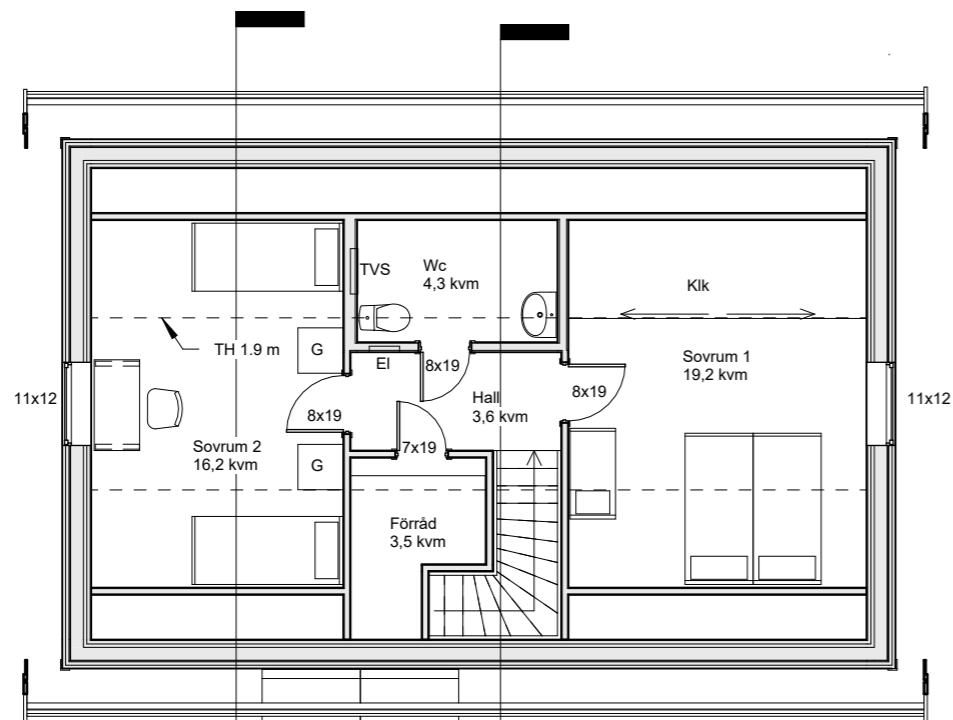

3 Loftplan
1 : 100

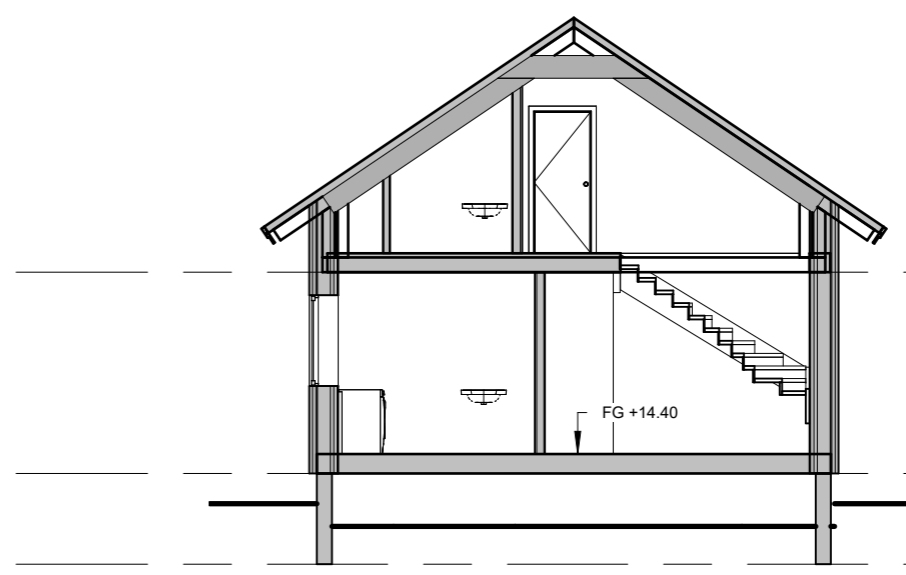

4 Sektion B-B
1 : 100

Loftplan 2662
Plan 0
Grundplan -1200

www.byggteknikcentrum.se
info@byggteknikcentrum.se
ByggTeknikCentrum
Valnäs Edsgård 070-23 000 81
671 93 ARVIKA

No.	Description	Date

Sverre Halvorsen
Nybyggnad enbostadshus
1 1/2-plan inredd vind
KILE 1:144

Planer Sektion		A02
Project number	2022-19	
Date	2023-01-26	
Drawn by	NJK	
Presentationshandling		Scale 1 : 100